


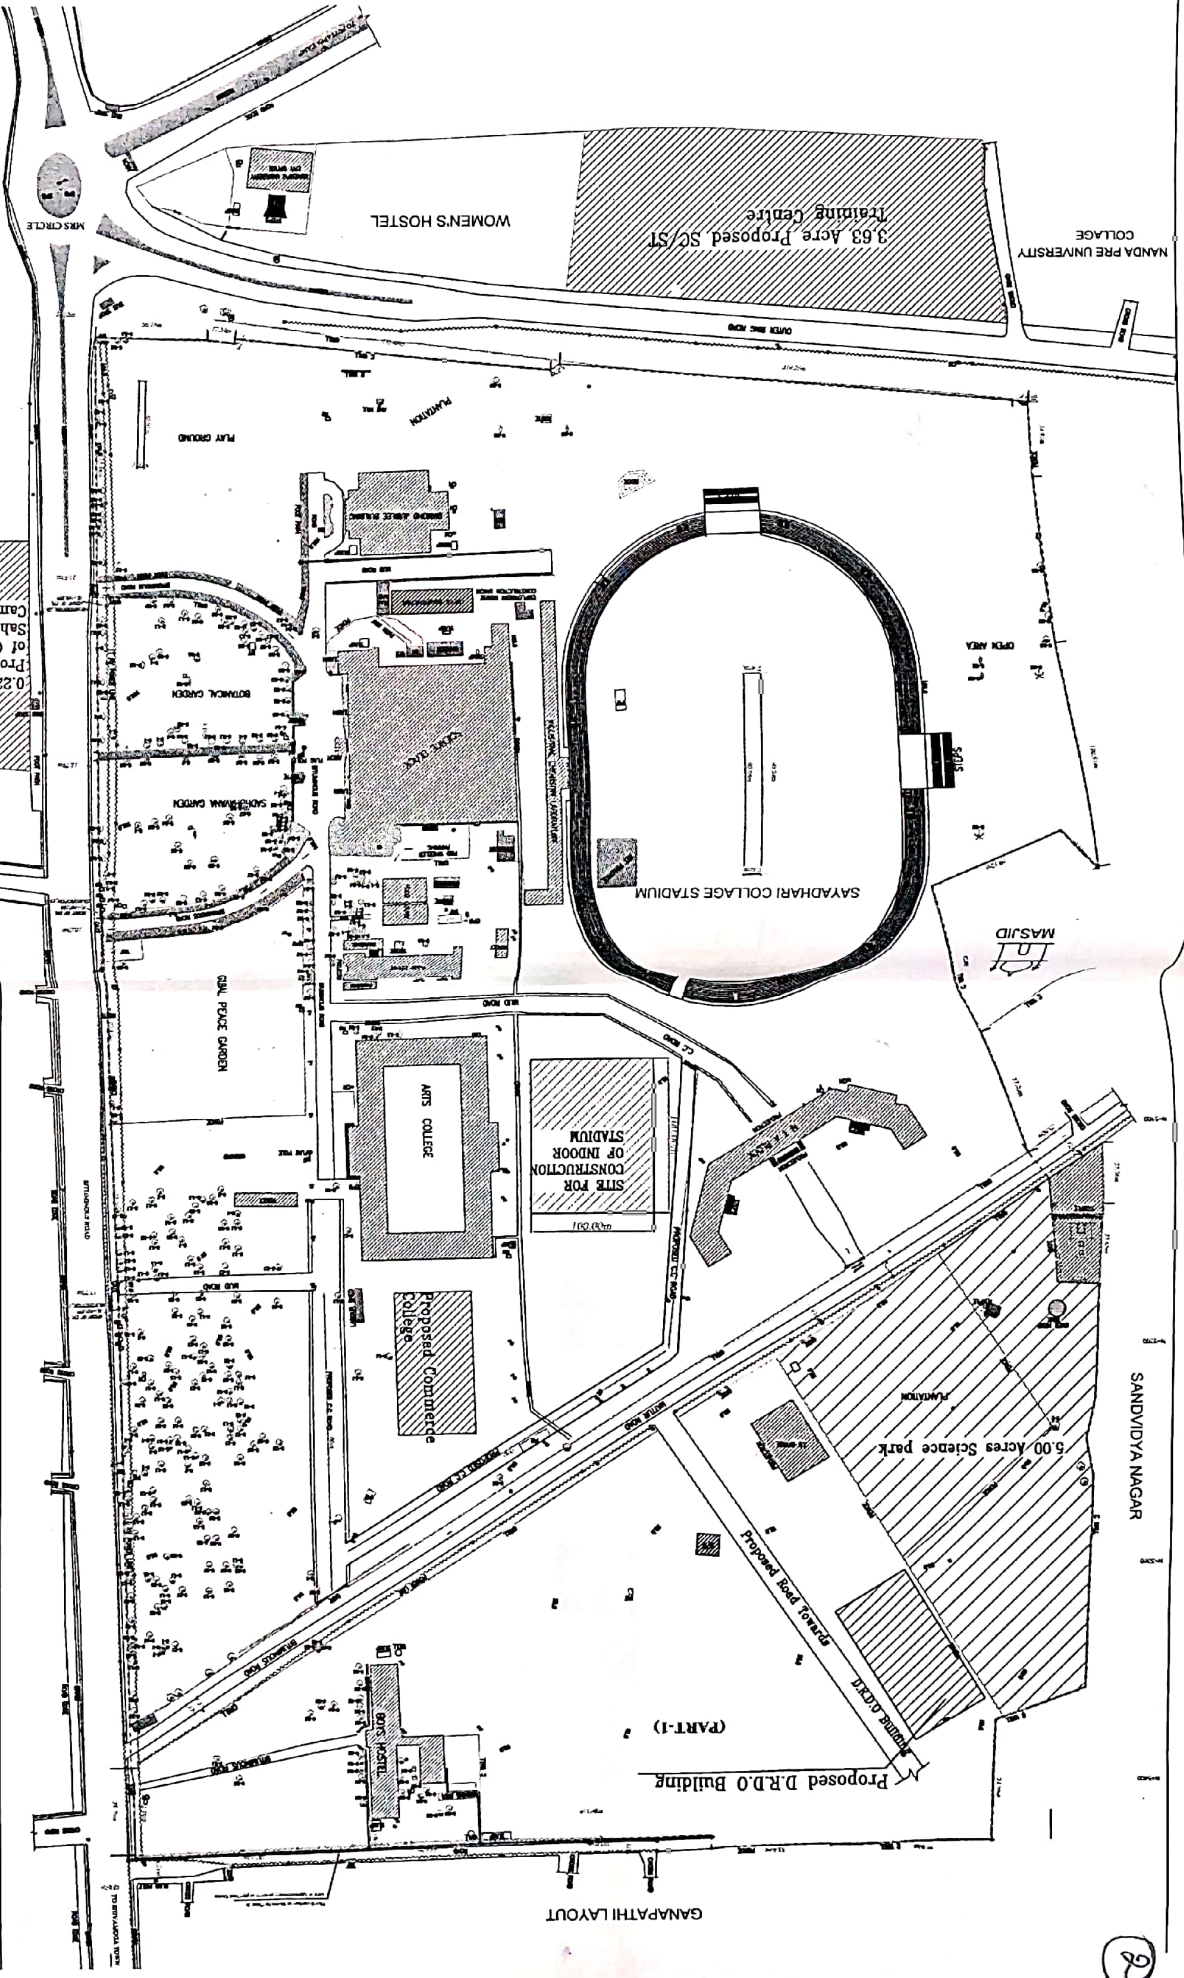

Assistant Executive Engineer,
Kuvempu University,
Shimoga Sahyadri -577 451

ಸಹಕಾರಿ ಬಜ್ಜಿನ ಕಾಲೇಜು
ಕಟ್ಟಡದ ನಿರ್ಮಾಣಕ್ಕೆ ಸಂಬಂಧಿಸಿದ
ಭವಿಷ್ಯದ ಚಿತ್ರಣ.


0.22acre or 900sqm
Proposed Construction
of Guest House For
Sahyadri College
Campus Shimoga.

CERTIFICATE
"Certified that the Site for the Proposed
Construction of Indoor Stadium(Marked in
Blue Colour) is in possession of Kuvempu
University, Shivamogga."

PRINCIPAL
SAHYADRI SCIENCE COLLEGE
Kuvempu University,
SHIMOGA, Karnataka State,
Shankargatta.


□
→ SITE FOR CONSTRUCTION
OF INDOOR STADIUM

MAP SHOWING THE
SAHYADRI COLLEGE CAMPUS,
SHIVAMOGGA, KARNATAKA

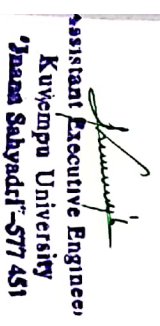


Principal
SAHVADRI SCIENCE COLLEGE
Kuvempu University
Shankaragatta-577 45
Shimoga State, Karnataka

Satyadri Science College Block
At Satyadri College Campus, Shivamoga.
scale 1:100
All Dimensions Are In m

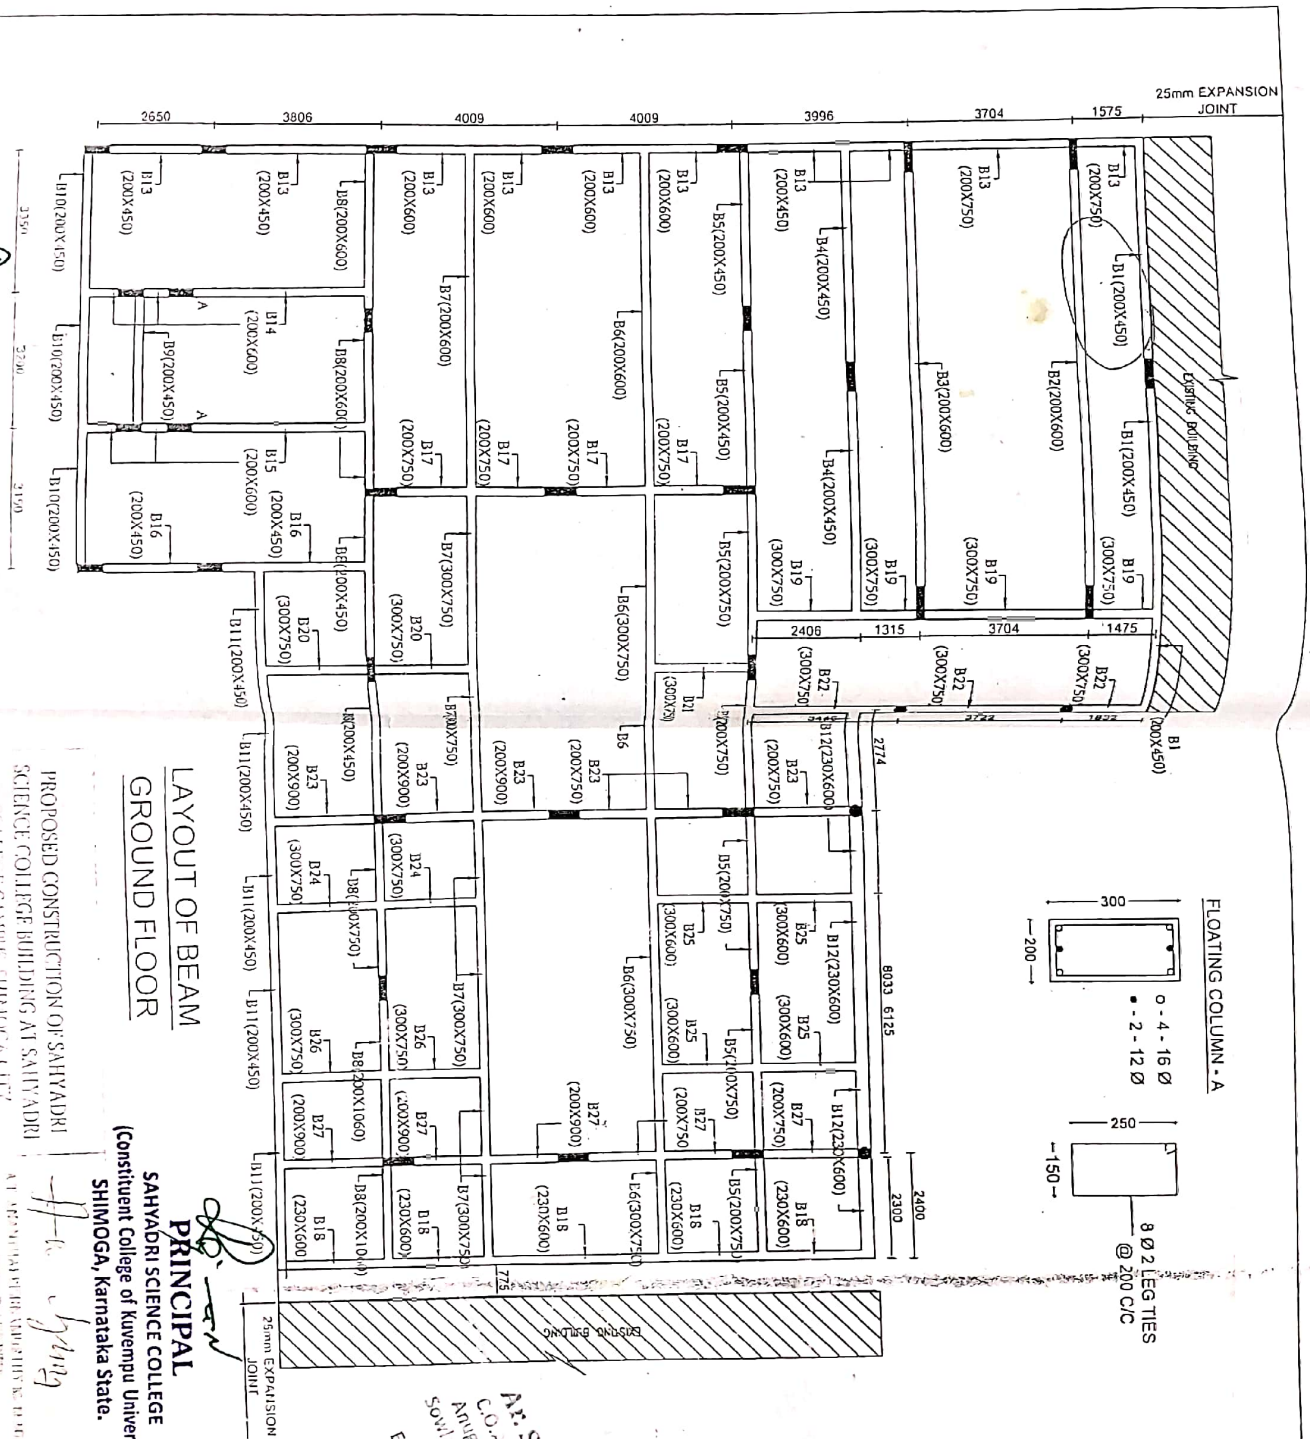

LAYOUT OF BEAM GROUND FLOOR


PROPOSED CONSTRUCTION OF SAHYADRI
SCIENCE COLLEGE BUILDING AT SAHYADRI
COLLEGE CAMPUS, SHIMOGA CITY.

SAHYADRI SCIENCE COLLEGE
(Constituent College of Kuvempu University)
SHIMOGA, Karnataka State.

Ar. SUJAN H.D. (B. Arch)
C.O.A. Reg. : CA/2018/9175
Anugraha Complex, 2nd Floor
185 Nagar, Savatanga Road
SHIMOGA-577 304.
PH : 9880825093
Email : sujandh@hotmail.co

Ar. SUJAN H.D. (B. Arch)
C.O.A. Reg. No. CA/2018/9175
Anugraha Complex, 2nd Floor
185 Nagar, Savatanga Road
SHIMOGA-577 304.
PH : 9880825093
Email : sujandh@hotmail.co

Ar. SUJAN H.D. (B. Arch)

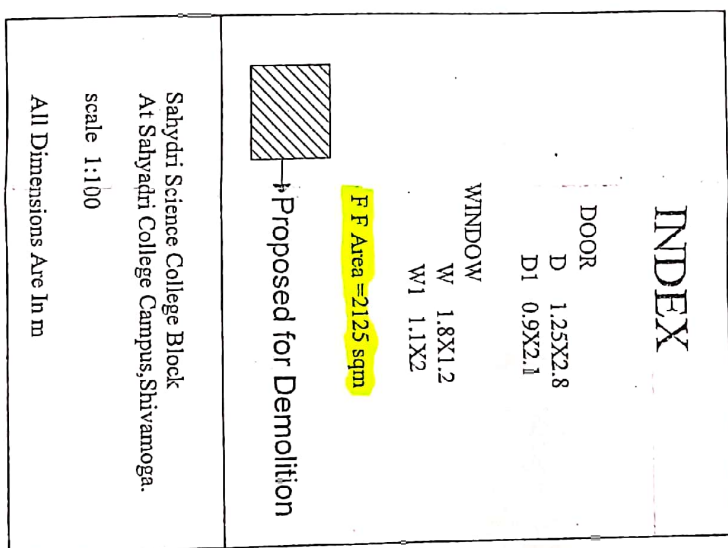

Assistant Executive Engineer
Kuvempu University
Jnanasahyadri-577 45

Assistant Executive Engineer, AHYADRI SCIENCE COLLEGE, JALGAON
Kuvempu University, Constituent College of Kuvempu University, Shimoga
"Tanna Sahyadri"-577 451 SHIMOGA, Karnataka State.


②



PRINCIPAL
SAHYADRI SCIENCE COLLEGE
Consistent College of Kuempu University
SHIMOGA, Karnataka State.

155624 59.02

Diamond Jubilee Building (DJB) Ground Floor

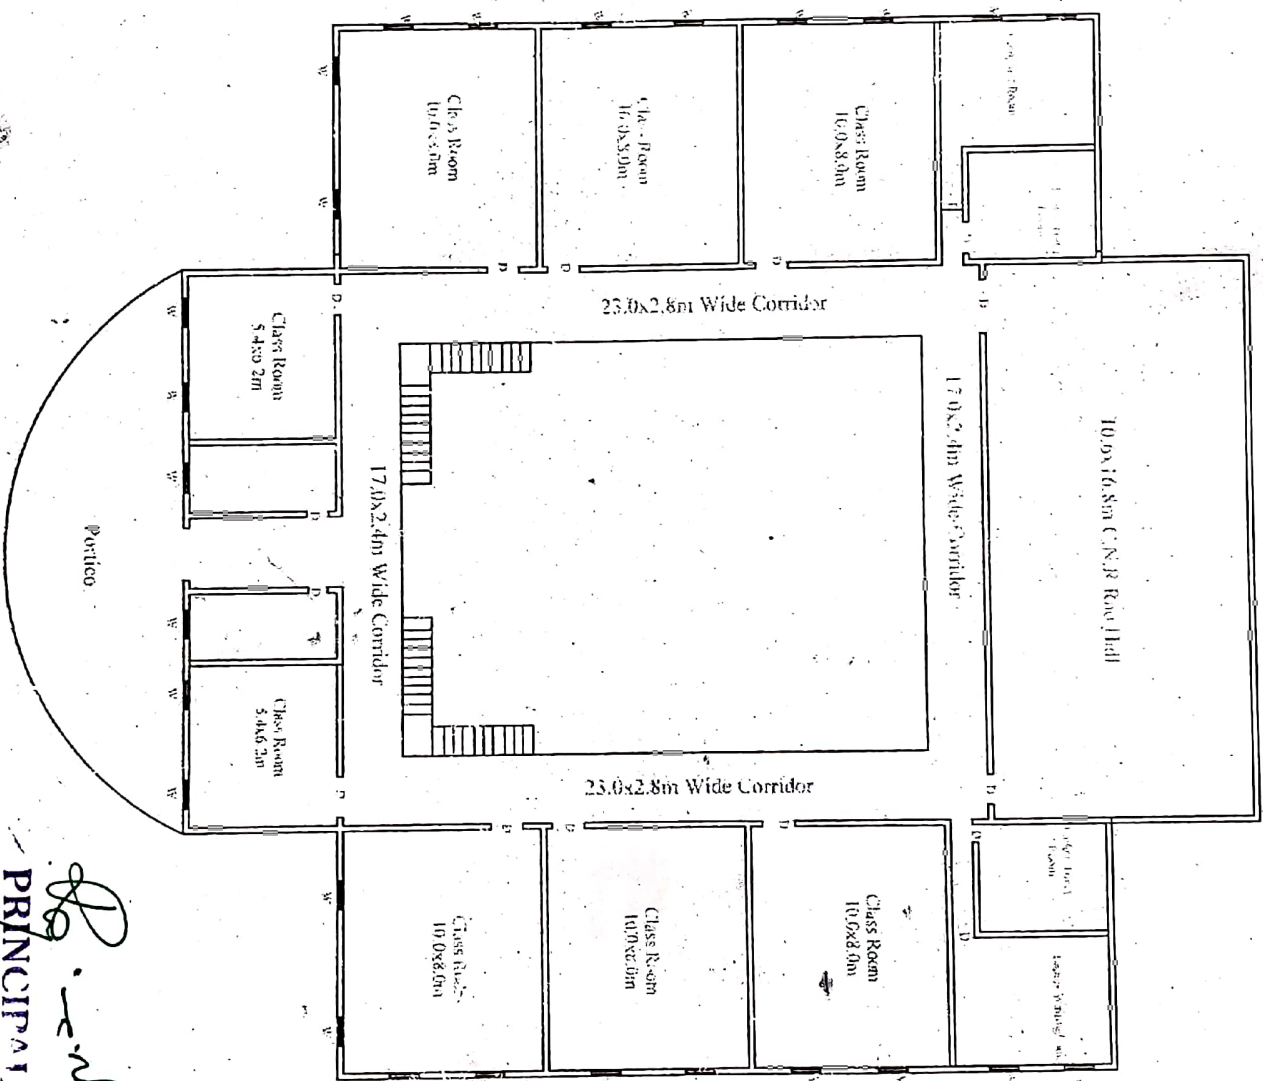

GROUND FLOOR PLAN

SAHYADRI SCIENTIFIC COLLEGE
Constituent College of Kuvempu University
SHIMOGA, Karnataka State.


Principal

Executive Engineer

SHIMOGA, Karnataka State.

Shankaraghatta 577451

LIBRARY GROUND FLOOR PLAN

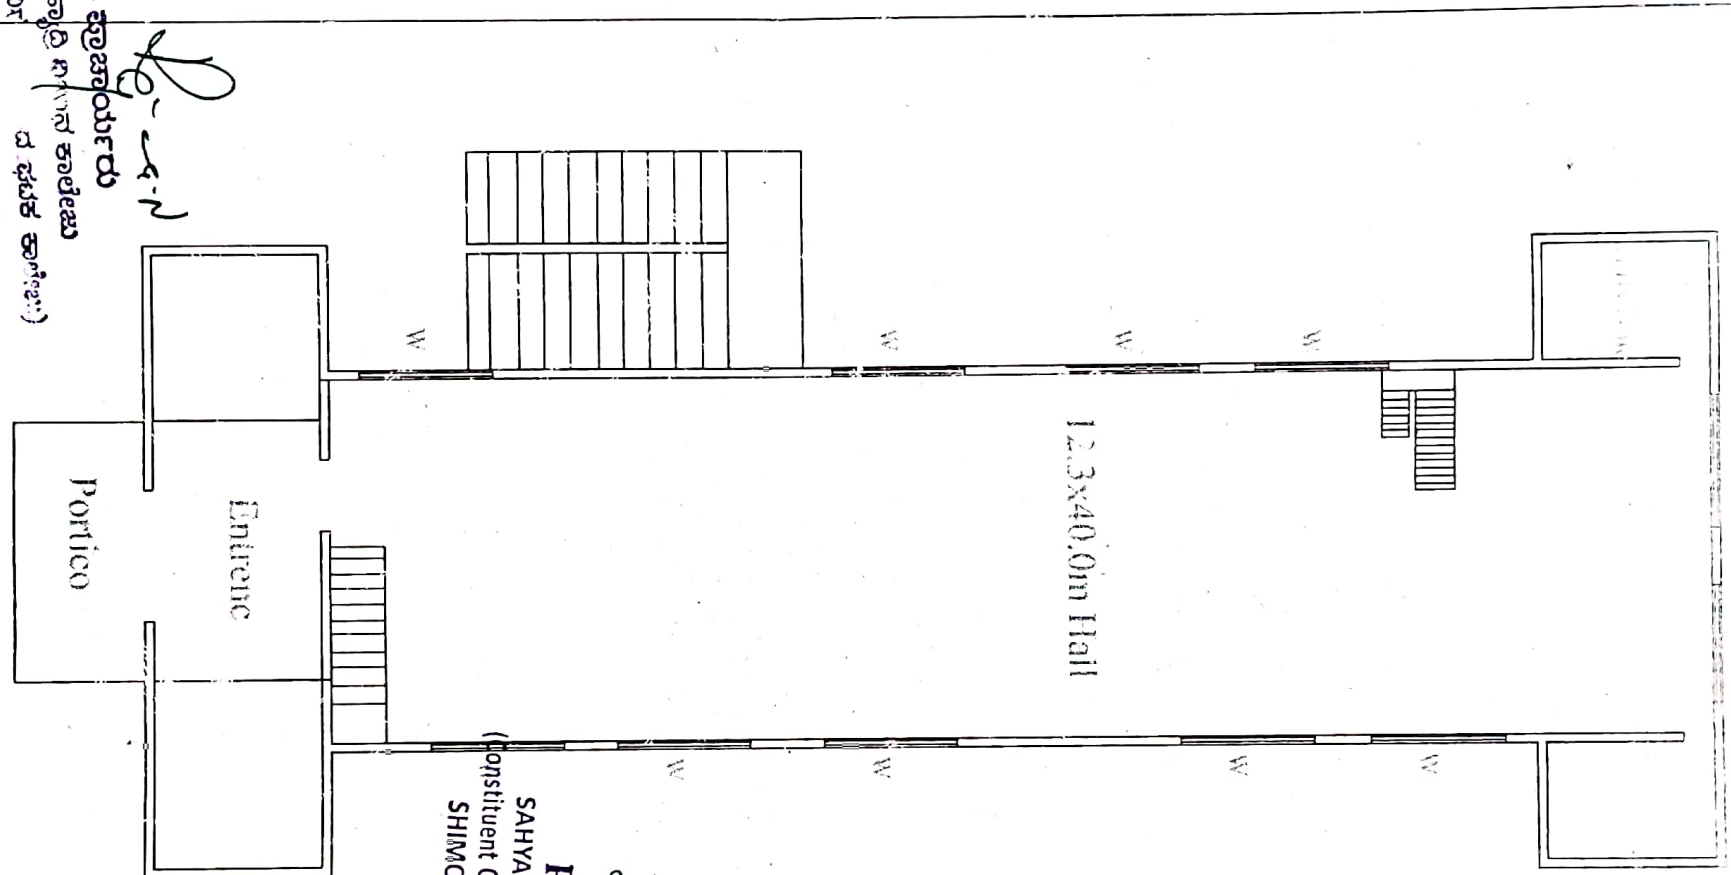


Dr. S. N.
ಪ್ರಾಚಾರ್ಯರು
ಸಹಕಾರಿ ವಿಶ್ವವಿದ್ಯಾಲಯ ಕಾಲೇಜು
(ಹಿವಂಜು ಬೀದಿ)
ವಿ. ಭವನ ಹಾಗೂ
ಪ್ರಾಚಾರ್ಯರು.

Dr. S. N.
PRINCIPAL
SAHYADRI SCIENCE COLLEGE
(Constituent College of Kuvempu University)
SHIMOGA, Karnataka State.

Shankaraghatta
Executive Engineer
Kuvempu University
"Jana Sahyadri"
Shankaraghatta 577451

(10)

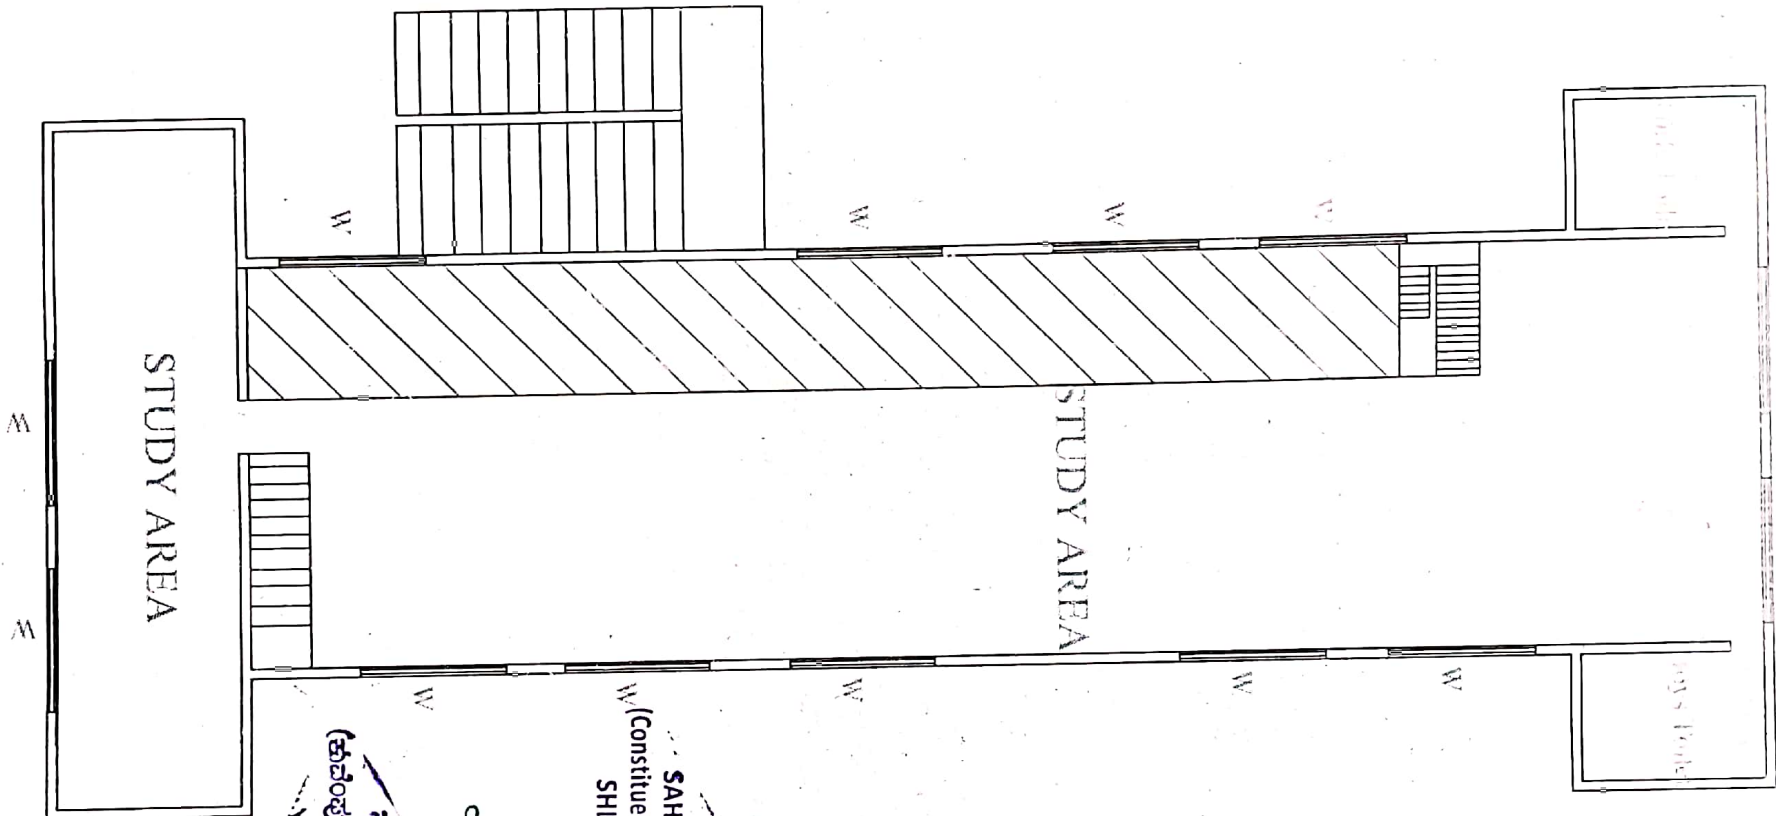
**PRINCIPAL**

SAHYADRI SCIENCE COLLEGE
(Constituent College of Kuvempu University)
SHIMOGA, Karnataka State.

[Signature]
ಸಹಕಾರಿ ಬಿಜ್ಞಾನ ಕಾಲೇಜಿನ ಪ್ರಿನ್ಸಿಪಲ್
(ಹವ್ಯಕ ವಿಶ್ವವಿದ್ಯಾಲಯದ ಸಂಯೋಜಿತ ಕಾಲೇಜು)
ಶಿಮೋಗ, ಕರ್ನಾಟಕ

LIBRARY FIRST FLOOR PLAN

[Signature]
Executive Engineer
Kuvempu University
"Jnana Sahyadri"
Shankaraghatta 577451

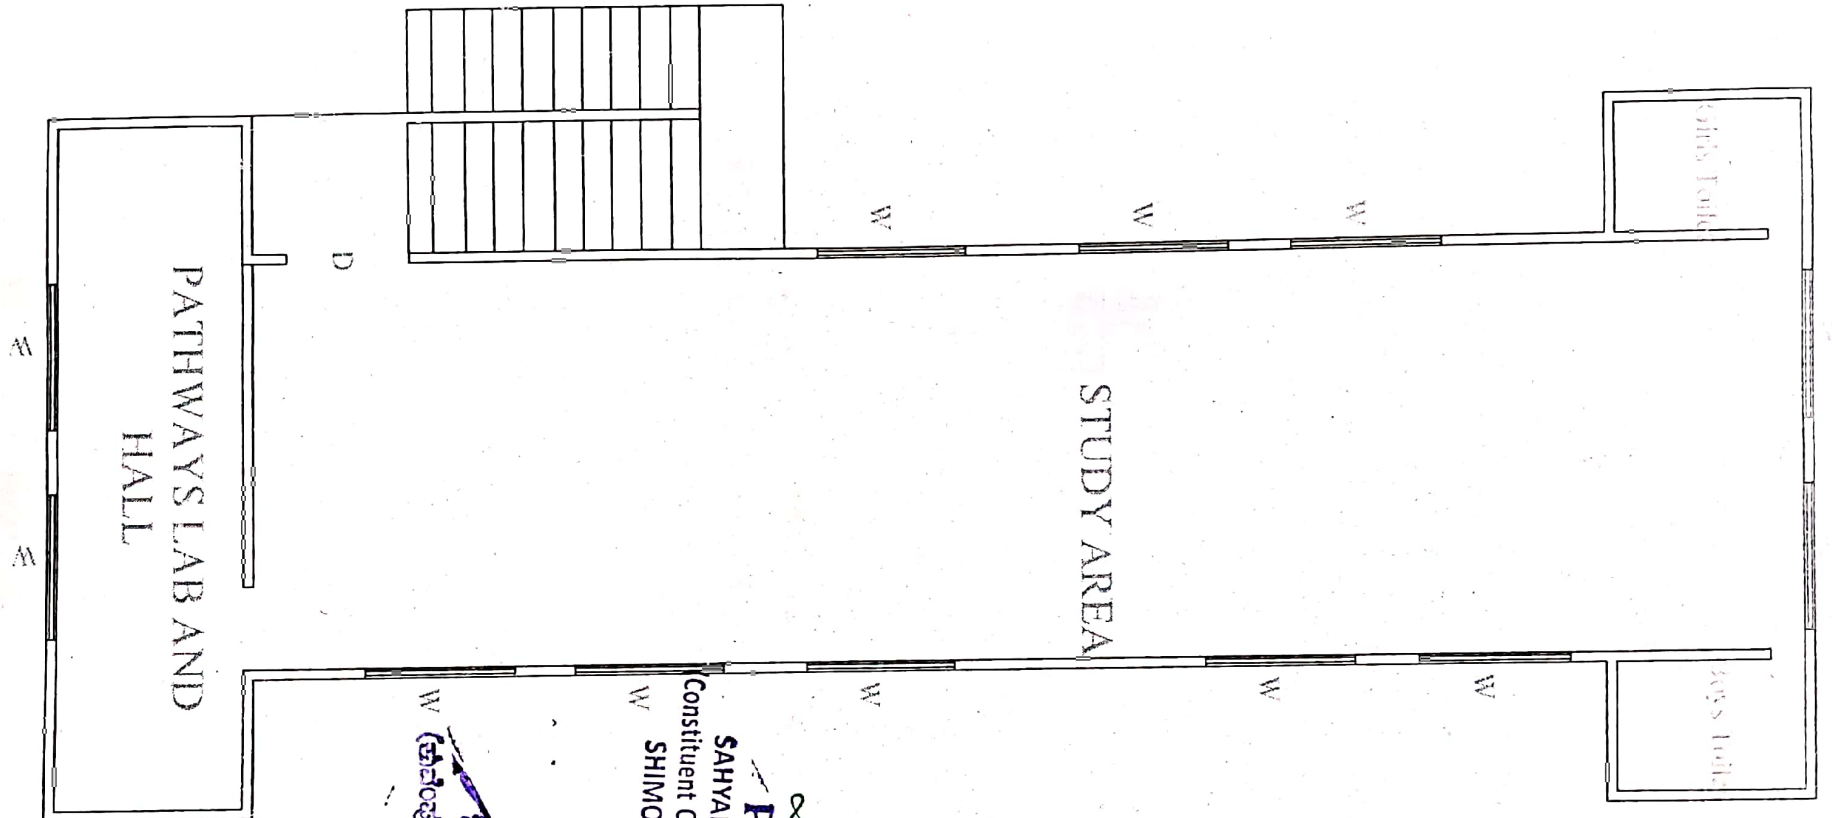

[Signature]
PRINCIPAL

SAHYADRI SCIENCE COLLEGE
Constituent College of Kuvempu University
SHIMOGA, Karnataka State.


[Signature]
ಪ್ರಾಚಾರ್ಯರು

W (ಕೆರೆಡು ಬಿಜ್ಜಾನ ಕಾಲೇಜು
ಸಹ್ಯಾದ್ರಿ ಬಿಜ್ಜಾನ ಕಾಲೇಜು
ಬಿವಿಎಸ್, ಕುಮಟಾ)

**PATHWAYS LAB AND
HALL**

LIBRARY SECOND FLOOR PLAN

[Signature]
Executive Engineer
Kuvempu University
Shimoga Sahyadri
Shimoga 577451

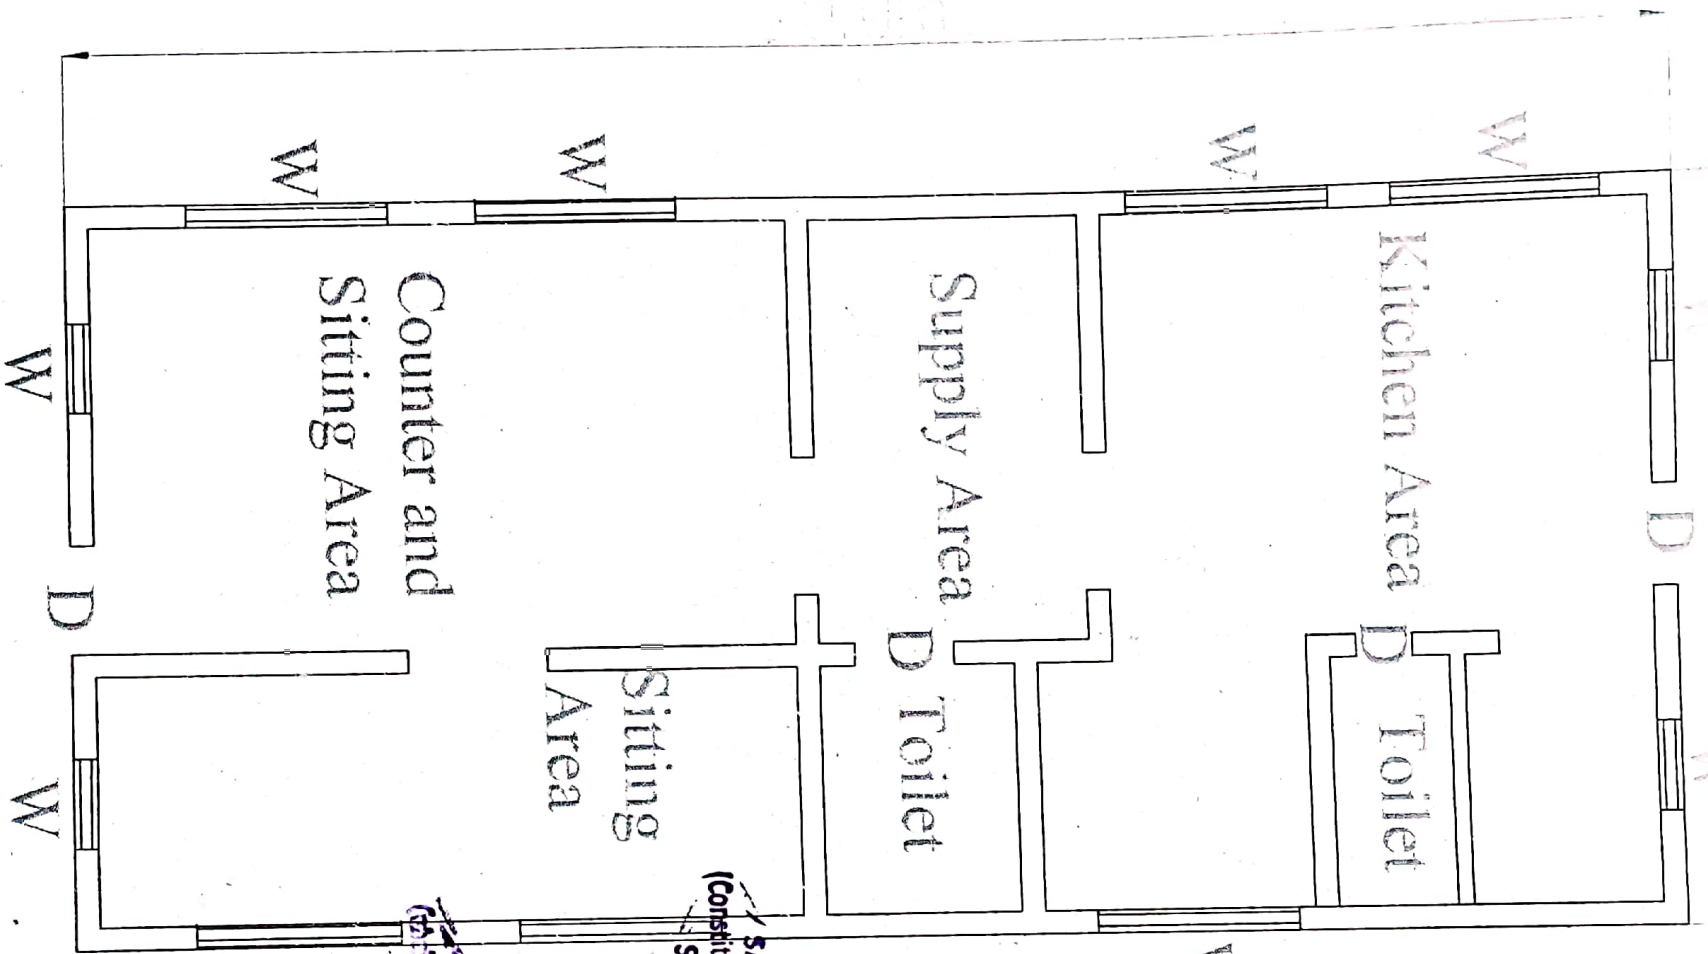

CANTEEN PLAN

[Signature]
PRINCIPAL

SAHYADRI S.C. COLLEGE
(Constituent College of Kuvempu University)
SHIMOGA, Karnataka State.


[Signature]

[Signature]
ಶಿಮೊಗ್ಗದ ಬಹುಮುಖ್ಯತೆಯಲ್ಲಿ
ಕಟ್ಟಲ್ಪಟ್ಟ ಮೈಸೂರು ವಿಶ್ವವಿದ್ಯಾನಿಲಯದ
ಒಂದು ವಿಭಾಗ, ಕರ್ನಾಟಕ.

[Signature]
Executive Engineer
Kuvempu University
"Jnana Sahyadri"
Shankaraghatta 577451

Boys Hostel

13

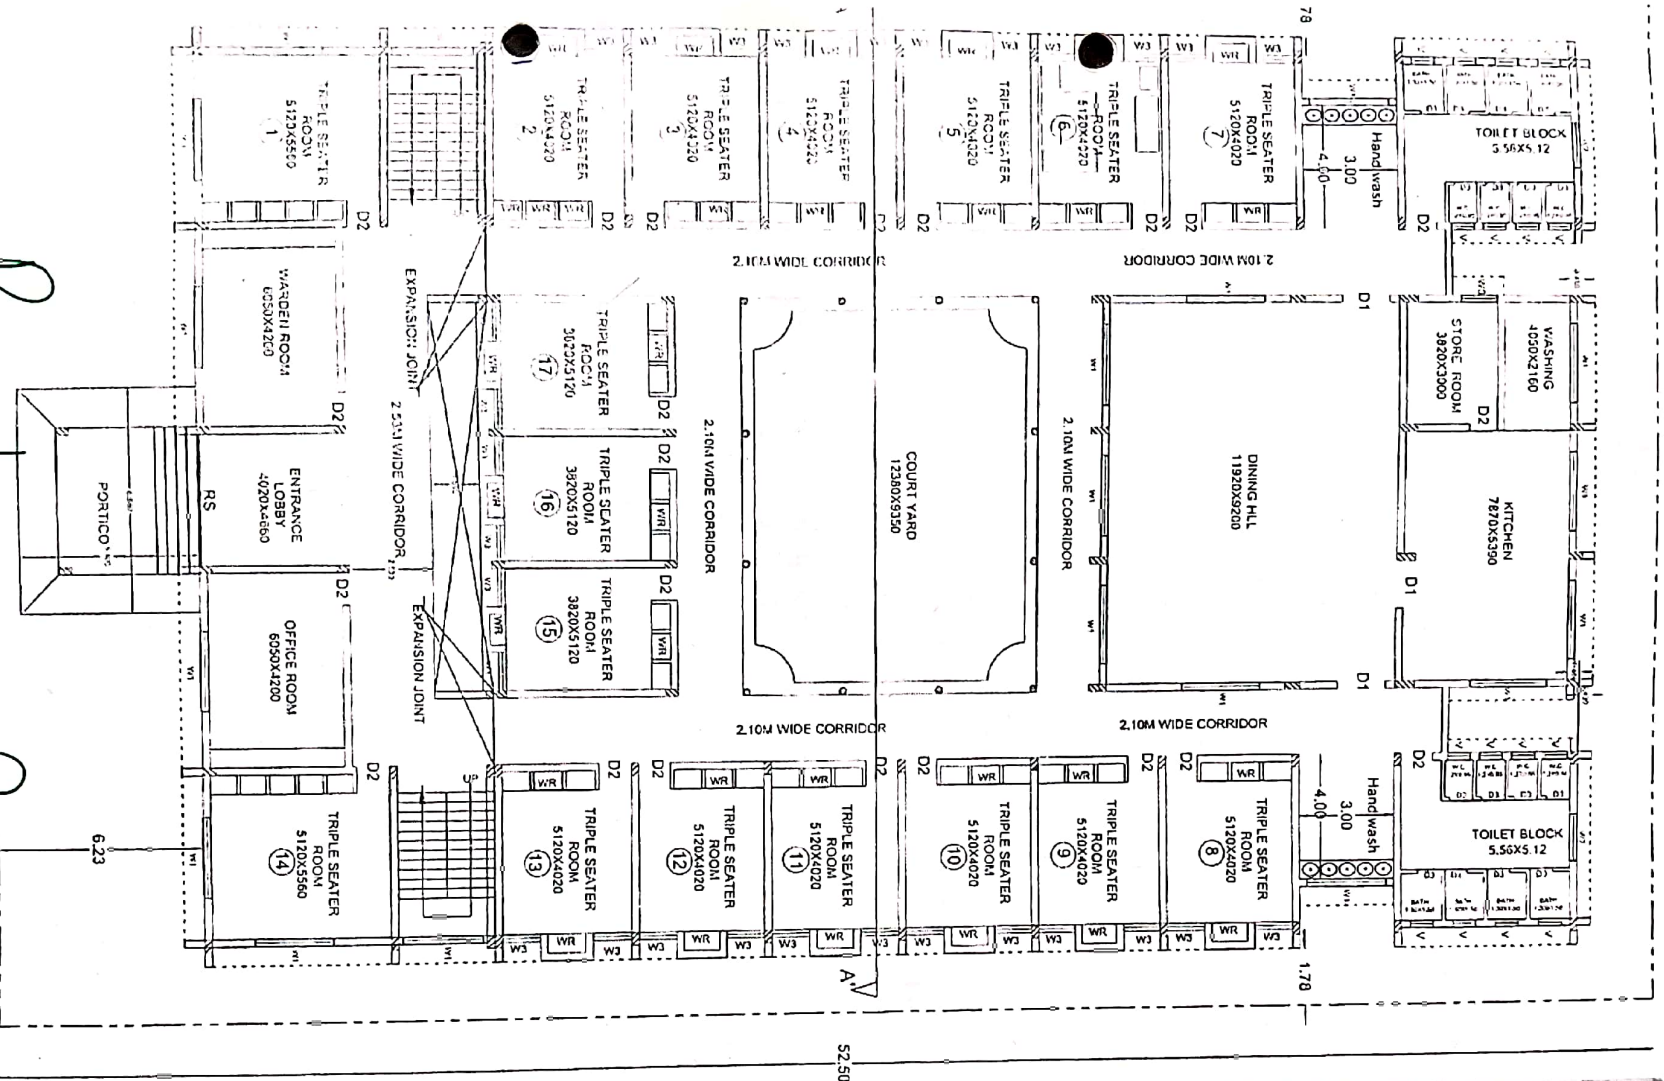


CLIENT:		KUVEMPU UNIVERSITY SHANKARAGHATTA, SHIVAMOGGA.	
PROJECT:		PROPOSED CONSTRUCTION OF GROUND FLOOR BOYS HOSTEL ROOMS, DINING HALL, KITCHEN AND TOILET BLOCK AT KUVEMPU UNIVERSITY CAMPUS, FOR KUVEMPU UNIVERSITY, SHIVAMOGGA.	
TITLE:		BOYS HOSTEL GROUND FLOOR PLAN	
SCHEDULES OF OPENING		D1 : 1.50 X 2.40M W1 : 2.50 X 1.65M D2 : 1.00 X 2.40M W2 : 1.50 X 1.65M D3 : 0.75 X 2.40M W3 : 1.20 X 1.65M RS : 3.60 X 2.40M V : 0.90 X 0.60M	
AREA STATEMENT:-		PROPOSED G.F. BUILDUP AREA: 1057.54 Sqm PORTICO : 18.82 Sqm	
ASST. ENGINEER	ASST. EXT. ENGINEER		
EXECUTIVE ENGINEER			
INDIRESH AND ASSOCIATES STREET WORKS, CONSULTANTS ARCHITECTS AND ENGINEERS CHINSAVALA CROSS 68TH ROAD, VENOBAWADA, SHIVAMOGGA - 577 204			
Date: 01/01/2021		Drawn by: SHIVAMOGGA Checked by: INDIRESH K. Rev: WD-01	


ಸಹಕಾರಿ ಬಣ್ಣ ಕಾಲೇಜು
(ಕುವೆಂಪು) ಬೆಂಗಳೂರು
ಬಿವೆಎಸ್, ಕರ್ನಾಟಕ.

SAHYADRI SCIENCE COLLEGE
(Constituent College of Kuvempu University)
SHIMOGA, Karnataka State

(14)

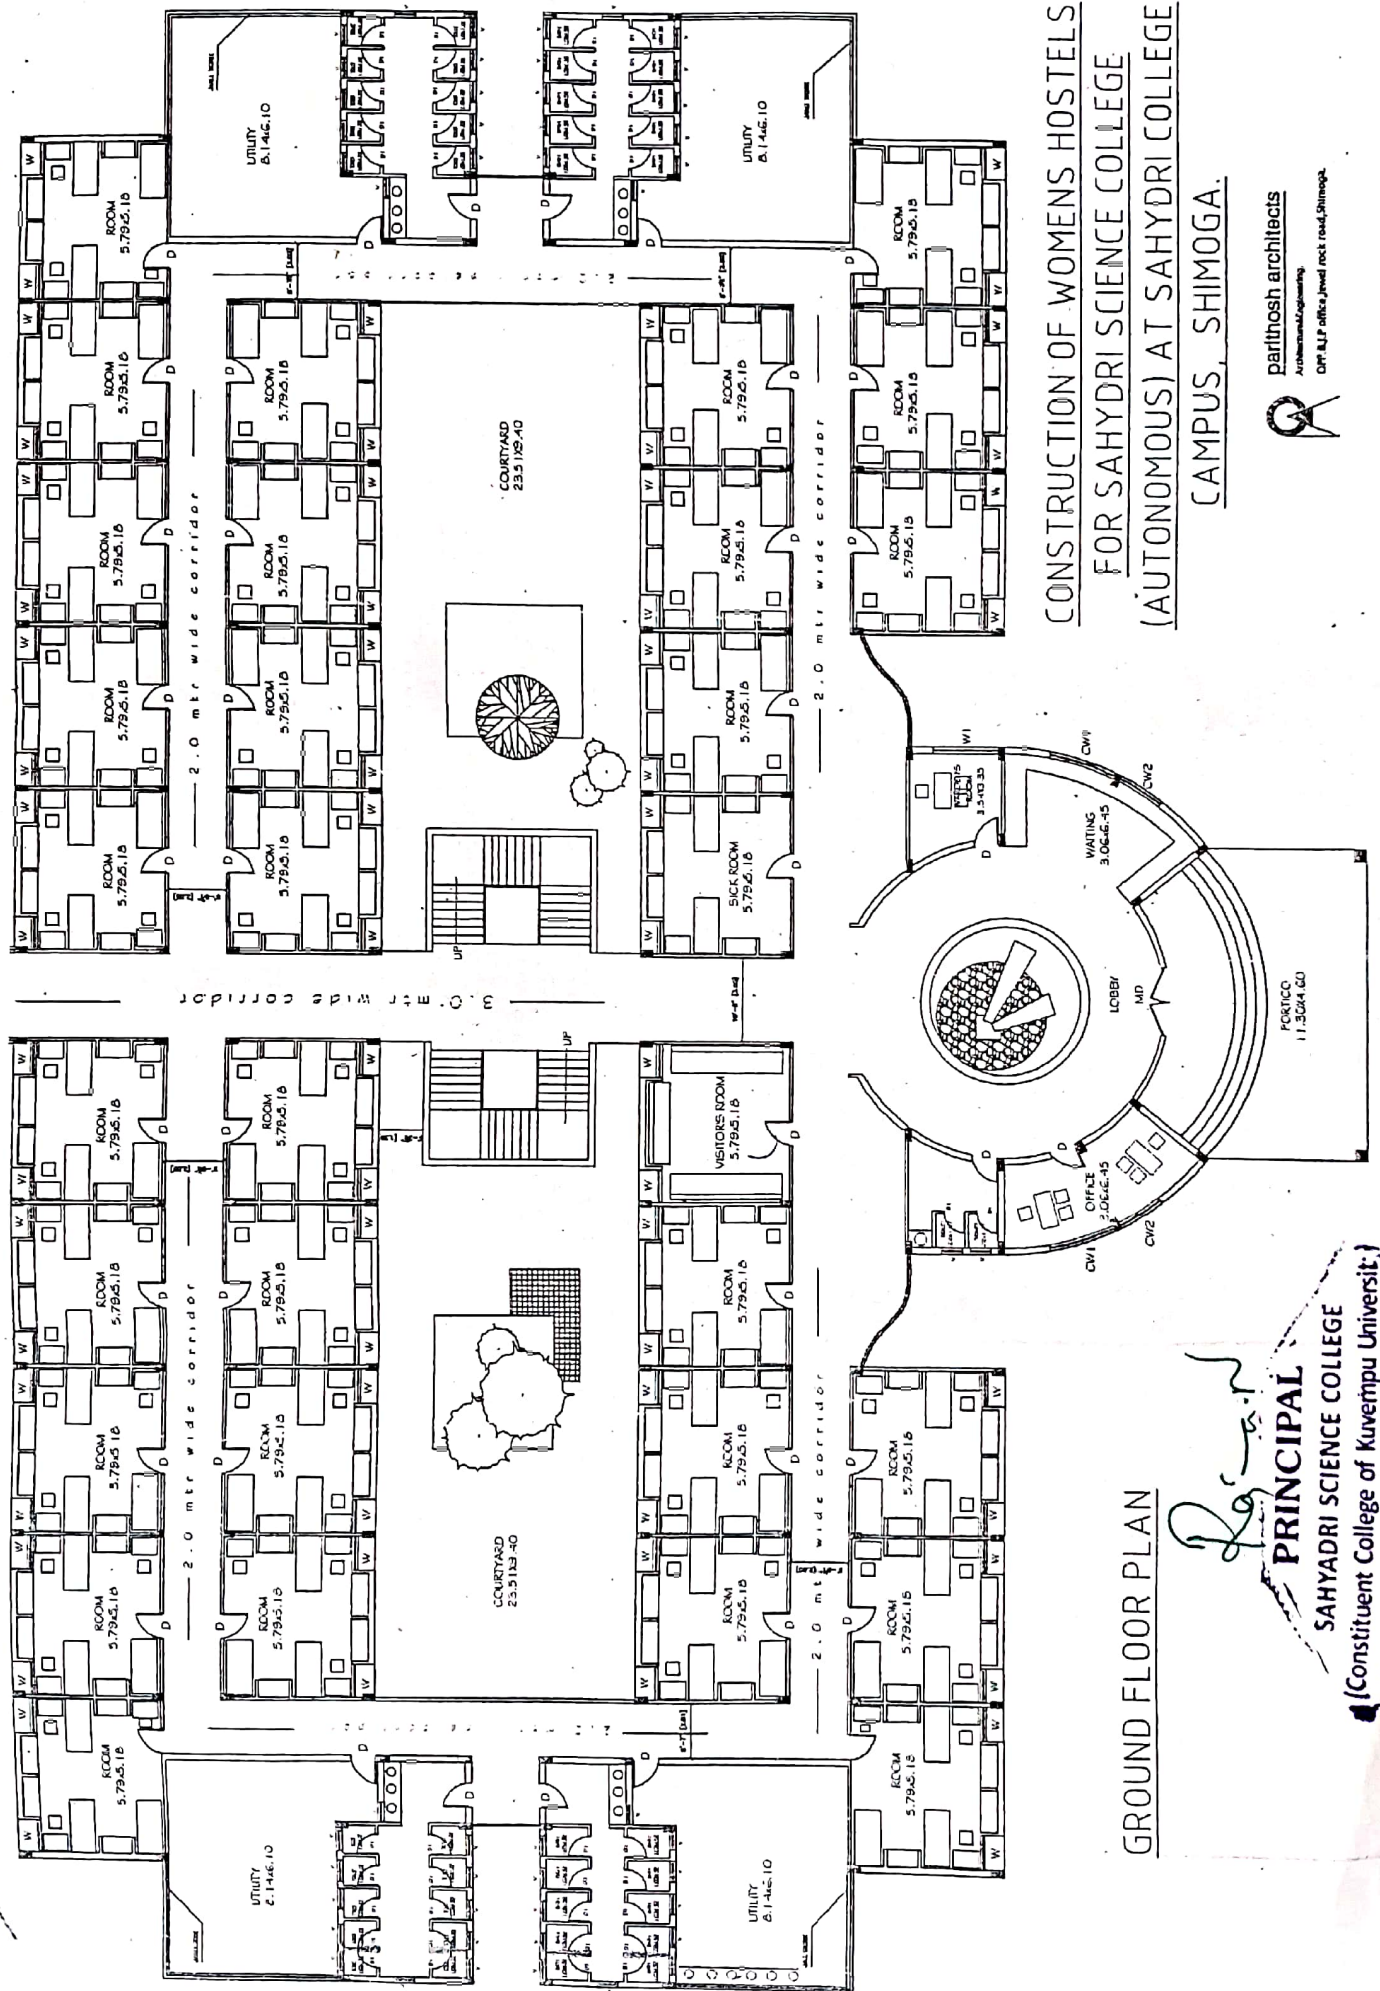

151

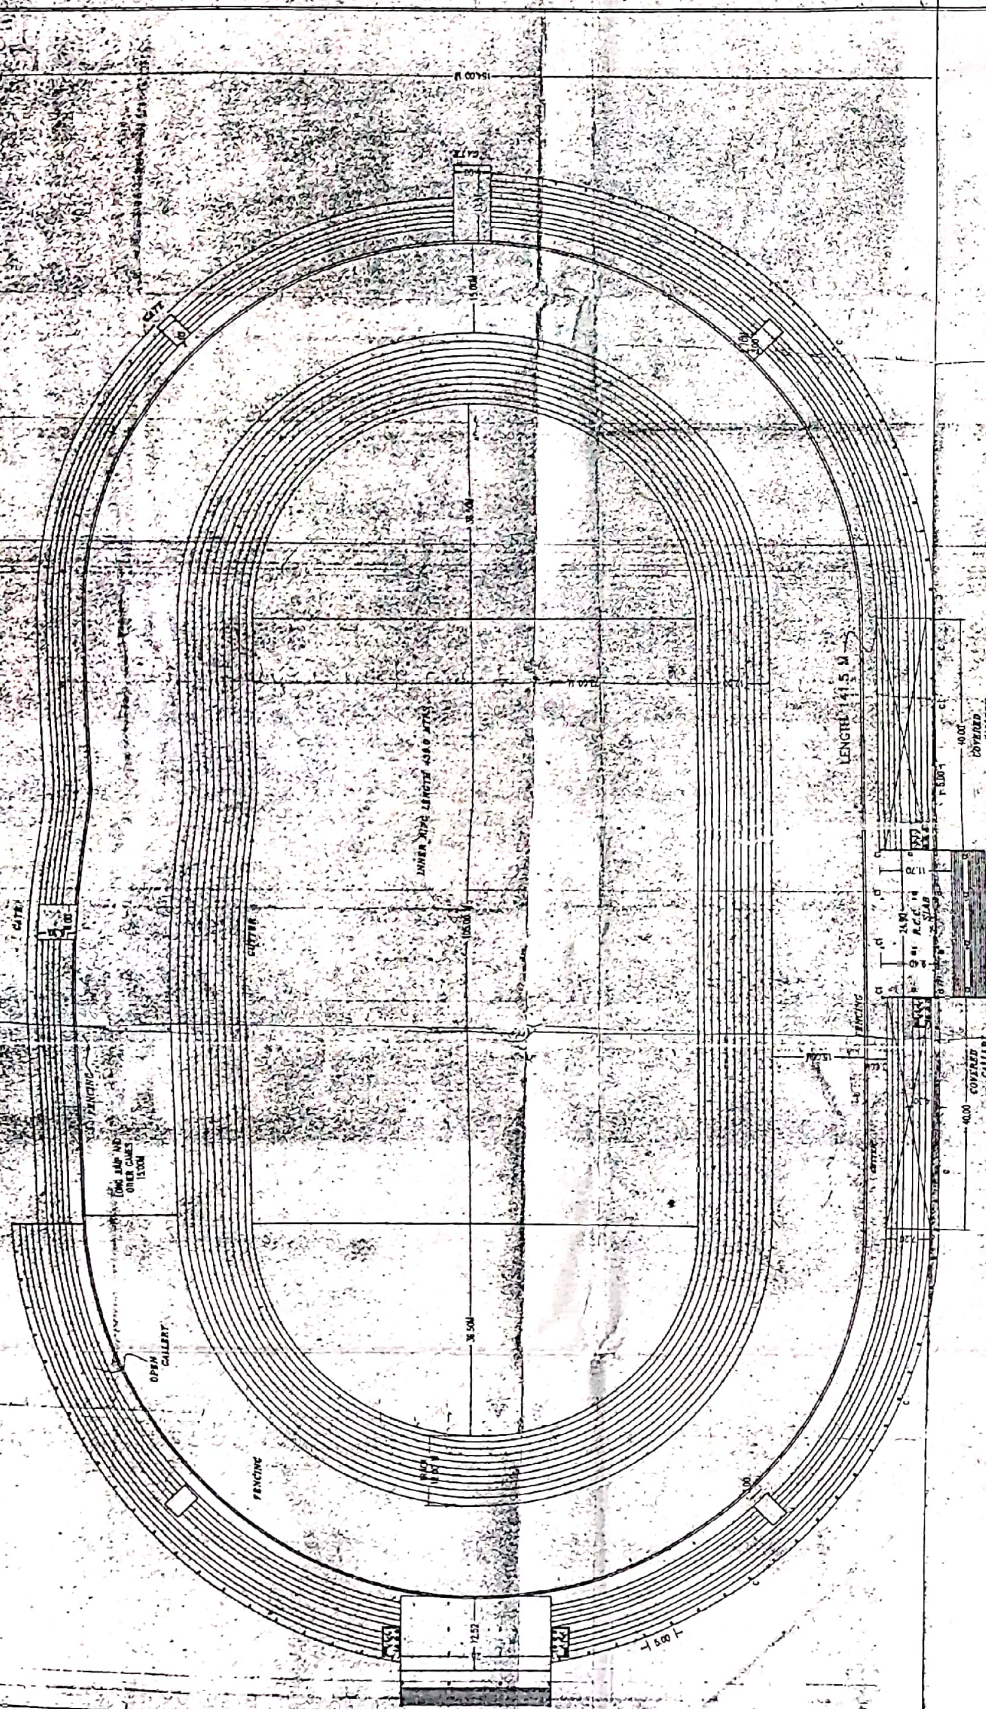

PRINCIPAL
SARVADRI SCIENCE COLLEGE
(Constituent College of Kuvempu University)
SHIMOGA, Karnataka State.

PROPOSED OUT DOOR STADIUM AT SARVADRI COLLEGE PREMISES SHIMOGGA

DATE: 15/11/2018
SCALE: 1:100
NO. OF SHEETS: 1/1

DESIGNED BY: [Signature]
CHECKED BY: [Signature]
APPROVED BY: [Signature]

PROJECT NO.: KU-0-STADIUM
DRG. NO.: TUN-004

CONTRACT NO.: [Blank]
ESTIMATE NO.: [Blank]

CLIENT: SARVADRI SCIENCE COLLEGE
LOCATION: SHIMOGA, KARNATAKA STATE

DESIGNER: BANGALORE CONSULTANTS
ADDRESS: [Blank]
PHONE: [Blank]
EMAIL: [Blank]

(AS PER SANCTION)

INDEX:

ED = 2.40 X 3.00 M
D1 = 3.50 X 3.00 M
D2 = 1.20 X 2.40 M
D3 = 1.50 X 2.40 M
D4 = 1.00 X 2.40 M
D5 = 0.75 X 2.10 M
W1 = 2.50 X 1.65 M
W2 = 2.50 X 2.10 M
W3 = 1.50 X 1.35 M
V = 1.20 X 0.60 M
W1W1 = 2.50 X 1.00 M

TOTAL:

GROUND FLOOR INDOOR STADIUM,
LINTEL PLAN DETAILS

CLIENT:

KUVEMPU UNIVERSITY

PROJECT:

PROPOSED CONSTRUCTION OF INDOOR
STADIUM, AT SAHYADRI COLLEGE
CAMPUS, SHIVAMOGGA FOR KUVEMPU
UNIVERSITY, SHANKARAGHATTA,
SHIVAMOGGA Dist, KARNATAKA STATE

ASSISTANT Executive Engineer

KUVEMPU UNIVERSITY

ASST. ENGINEER, SHANKARAGHATTA

SHANKARAGHATTA - 577 204

Executive Engineer

KUVEMPU UNIVERSITY

CONSULTANT, SHANKARAGHATTA

Shankaraghatta - 577 204

R. Indresh M.E.

INDRESH ARCHITECTS

STRUCTURAL CONSULTANTS & ARCHITECTS

CHINMAYA CROSS, 60FT ROAD, VINGANAGAL

SHIVAMOGGA - 577 204

DATE: 08-12-2023

DEALT: 08-12-2023

REV: 08-12-2023

SD-5A

Received the Drawing
12/01/2023

For HRISHIKESH INFRA TECH PVT. LTD.

Sankar

Authorised signatory

ENTRANCE LOBBY
72.76 X 6.00

PRINCIPAL

SAHYADRI SCIENCE COLLEGE

Constituent College of Kuvempu University,

SHIVAMOGGA, Karnataka State.

